



ECH. 1 : 200

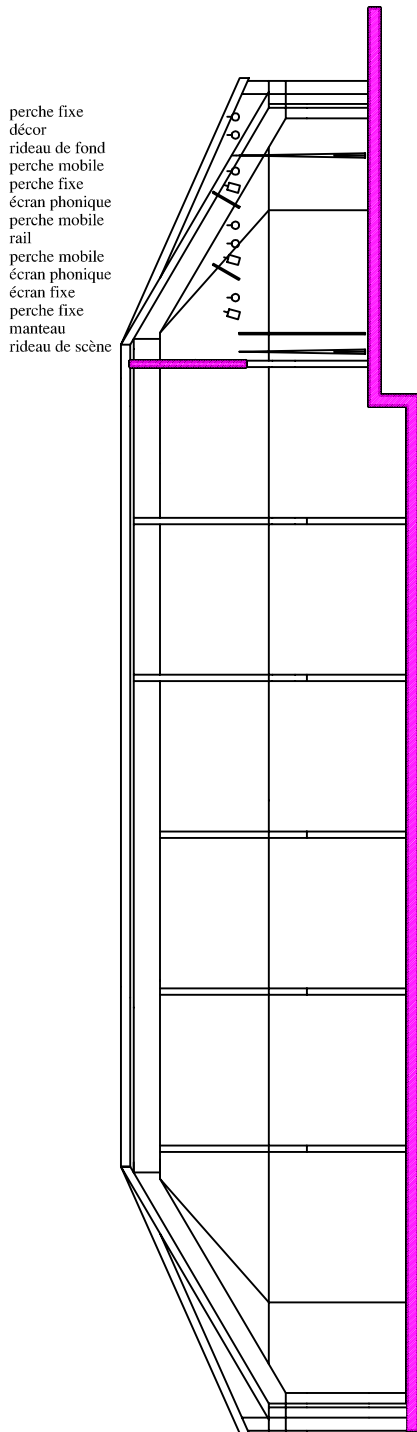

COUPE A - A

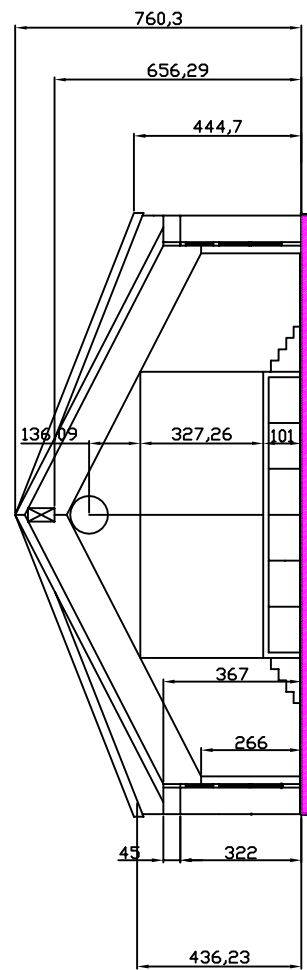

COUPE B - B